


COMMONWEALTH OF VIRGINIA
Spencer M. Francis
 SPENCER M. FRANCIS
 Lic. No. 043805
 5/13/2015
 PROFESSIONAL ENGINEER

Bowman
CONSULTING

Bowman Consulting Group, Ltd.
3951 Westerre Parkway
Suite 150
Richmond, Virginia 23233
Phone: (804) 616-3240
Fax: (804) 270-2008


SUBMITTAL DATE	
05/13/2015	
DATE	REVISION
05/01/2015	PROGRESS SET
05/06/2015	BID SET
05/13/2015	FINAL BID SET

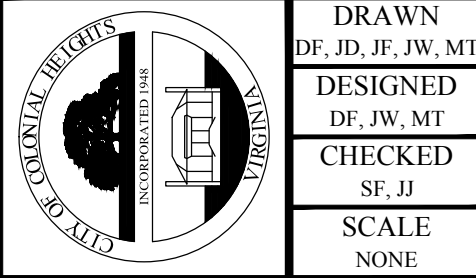

CITY OF COLONIAL HEIGHTS
DEPARTMENT OF PUBLIC WORKS
ENGINEERING & DEVELOPMENT DIVISION


BRUCE AVENUE DRAINAGE IMPROVEMENTS
STANDARD DRAINAGE DETAILS

SHEET NO.
8 OF 31

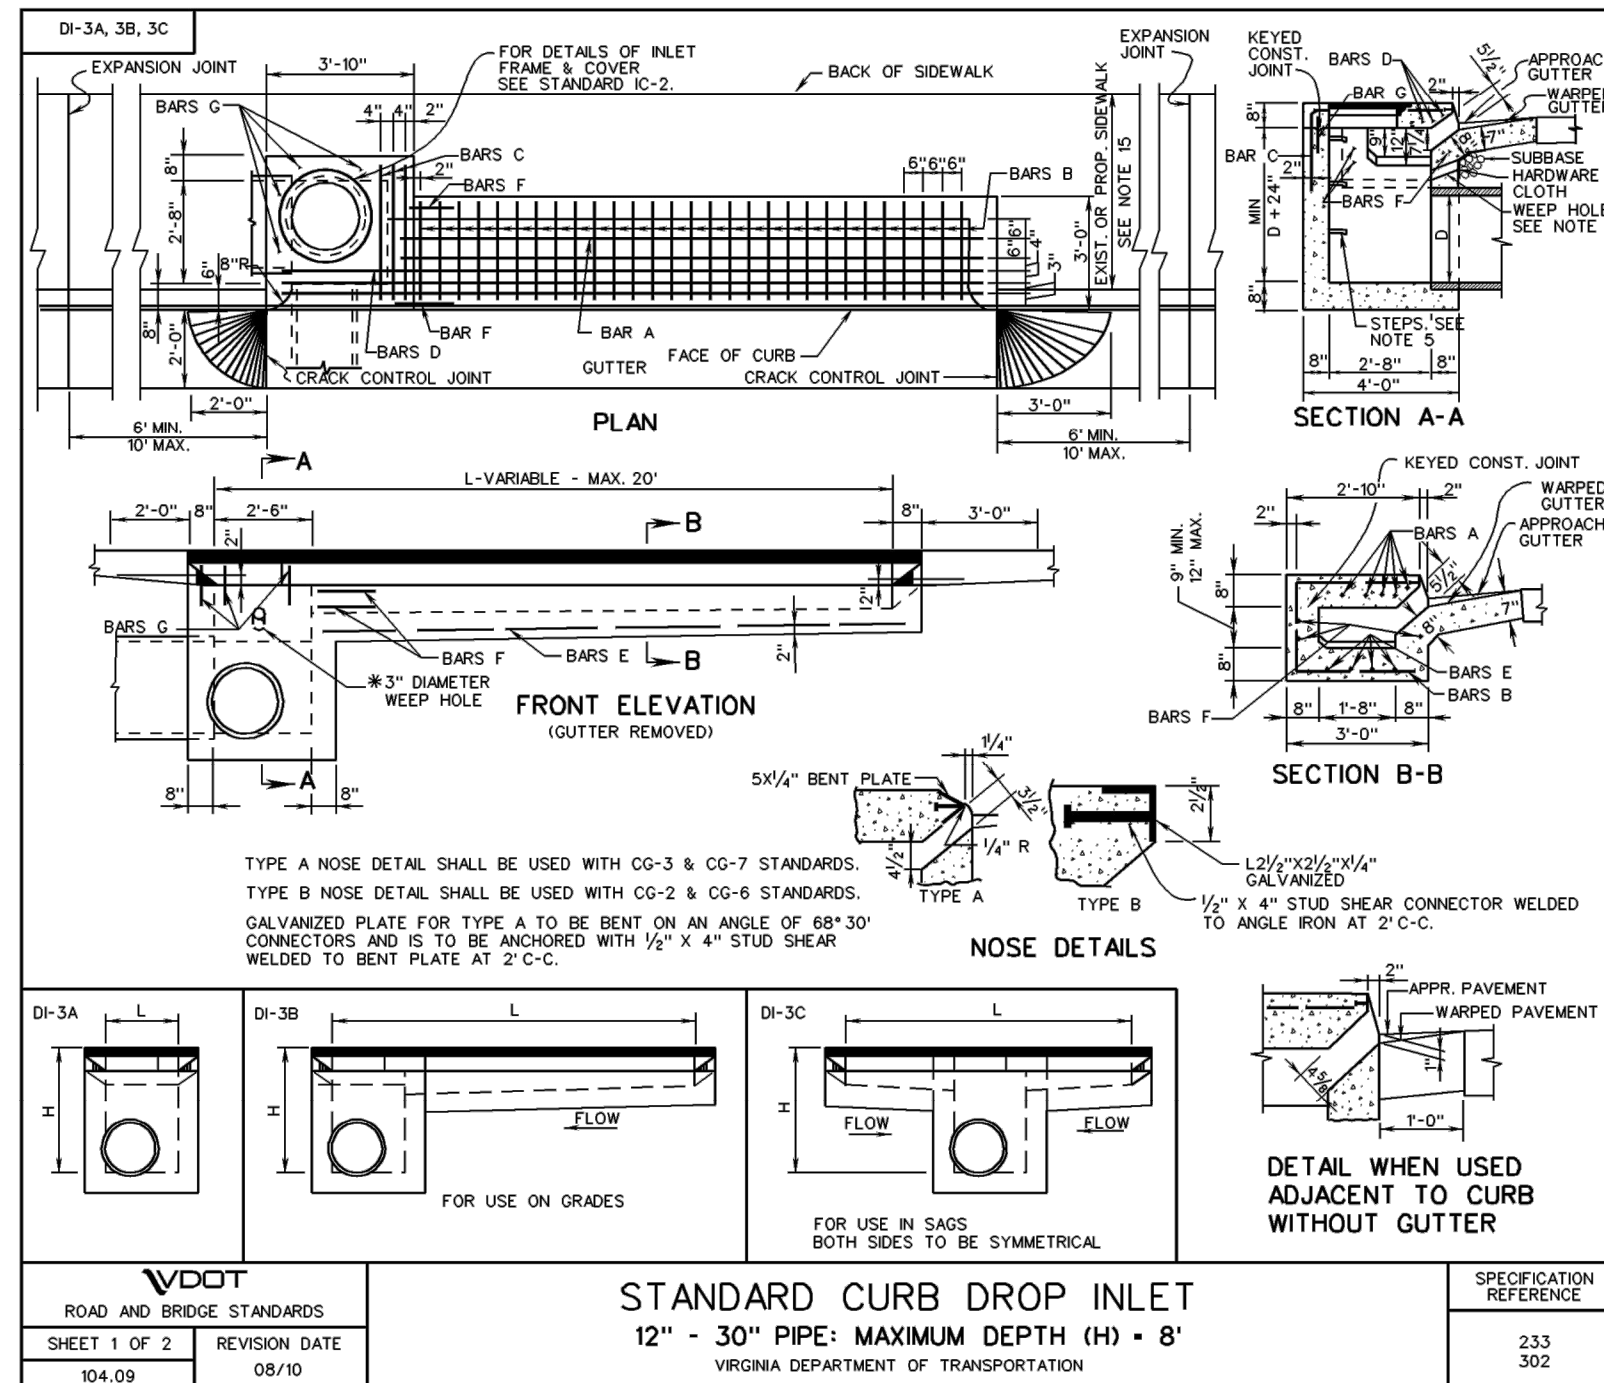

CITY OF COLONIAL HEIGHTS
DEPARTMENT OF PUBLIC WORKS
ENGINEERING & DEVELOPMENT DIVISION

BRUCE AVENUE DRAINAGE IMPROVEMENT
STANDARD DRAINAGE DETAILS

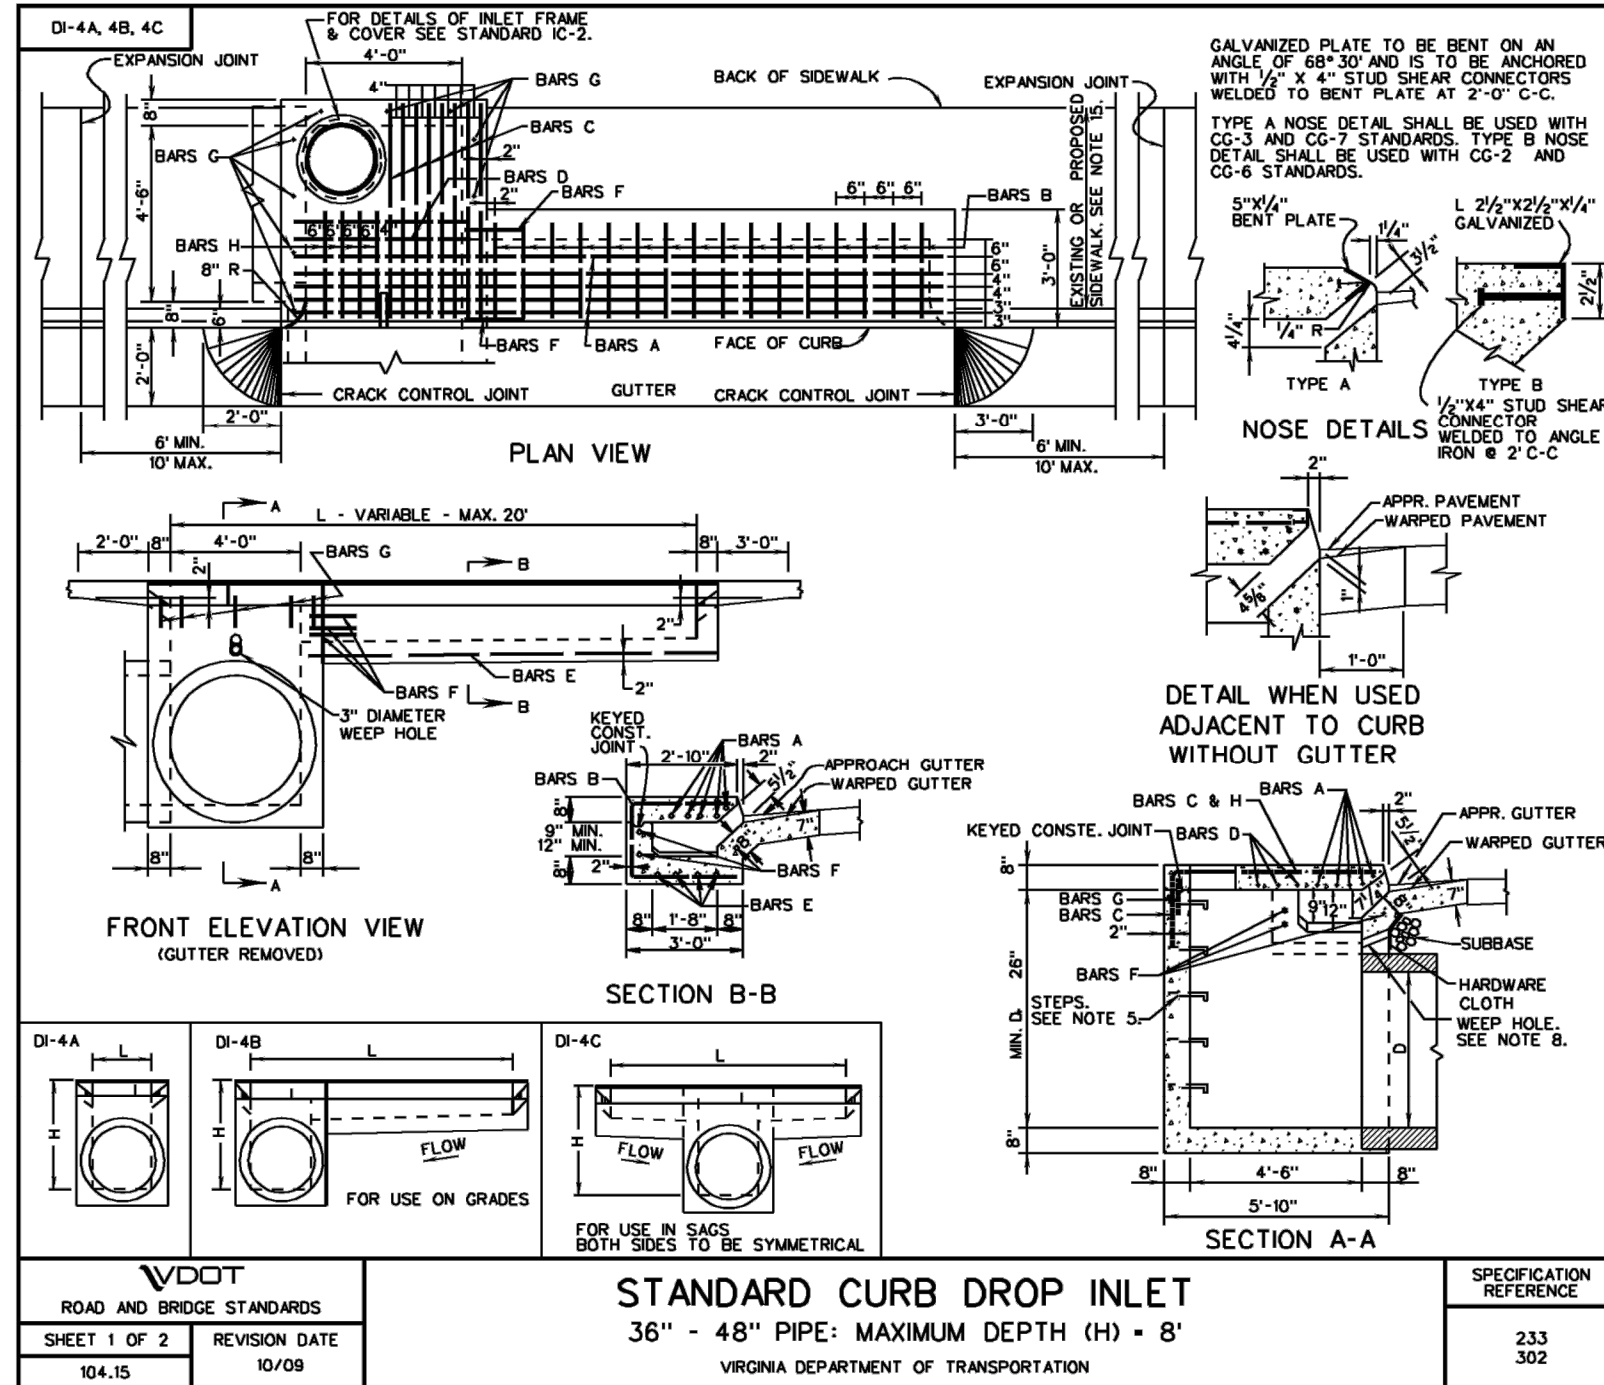[illegible]

SEE SHEET 4 FOR VDOT DI-5 STANDARD DETAIL